


CERTIFICATE OF SURVEY

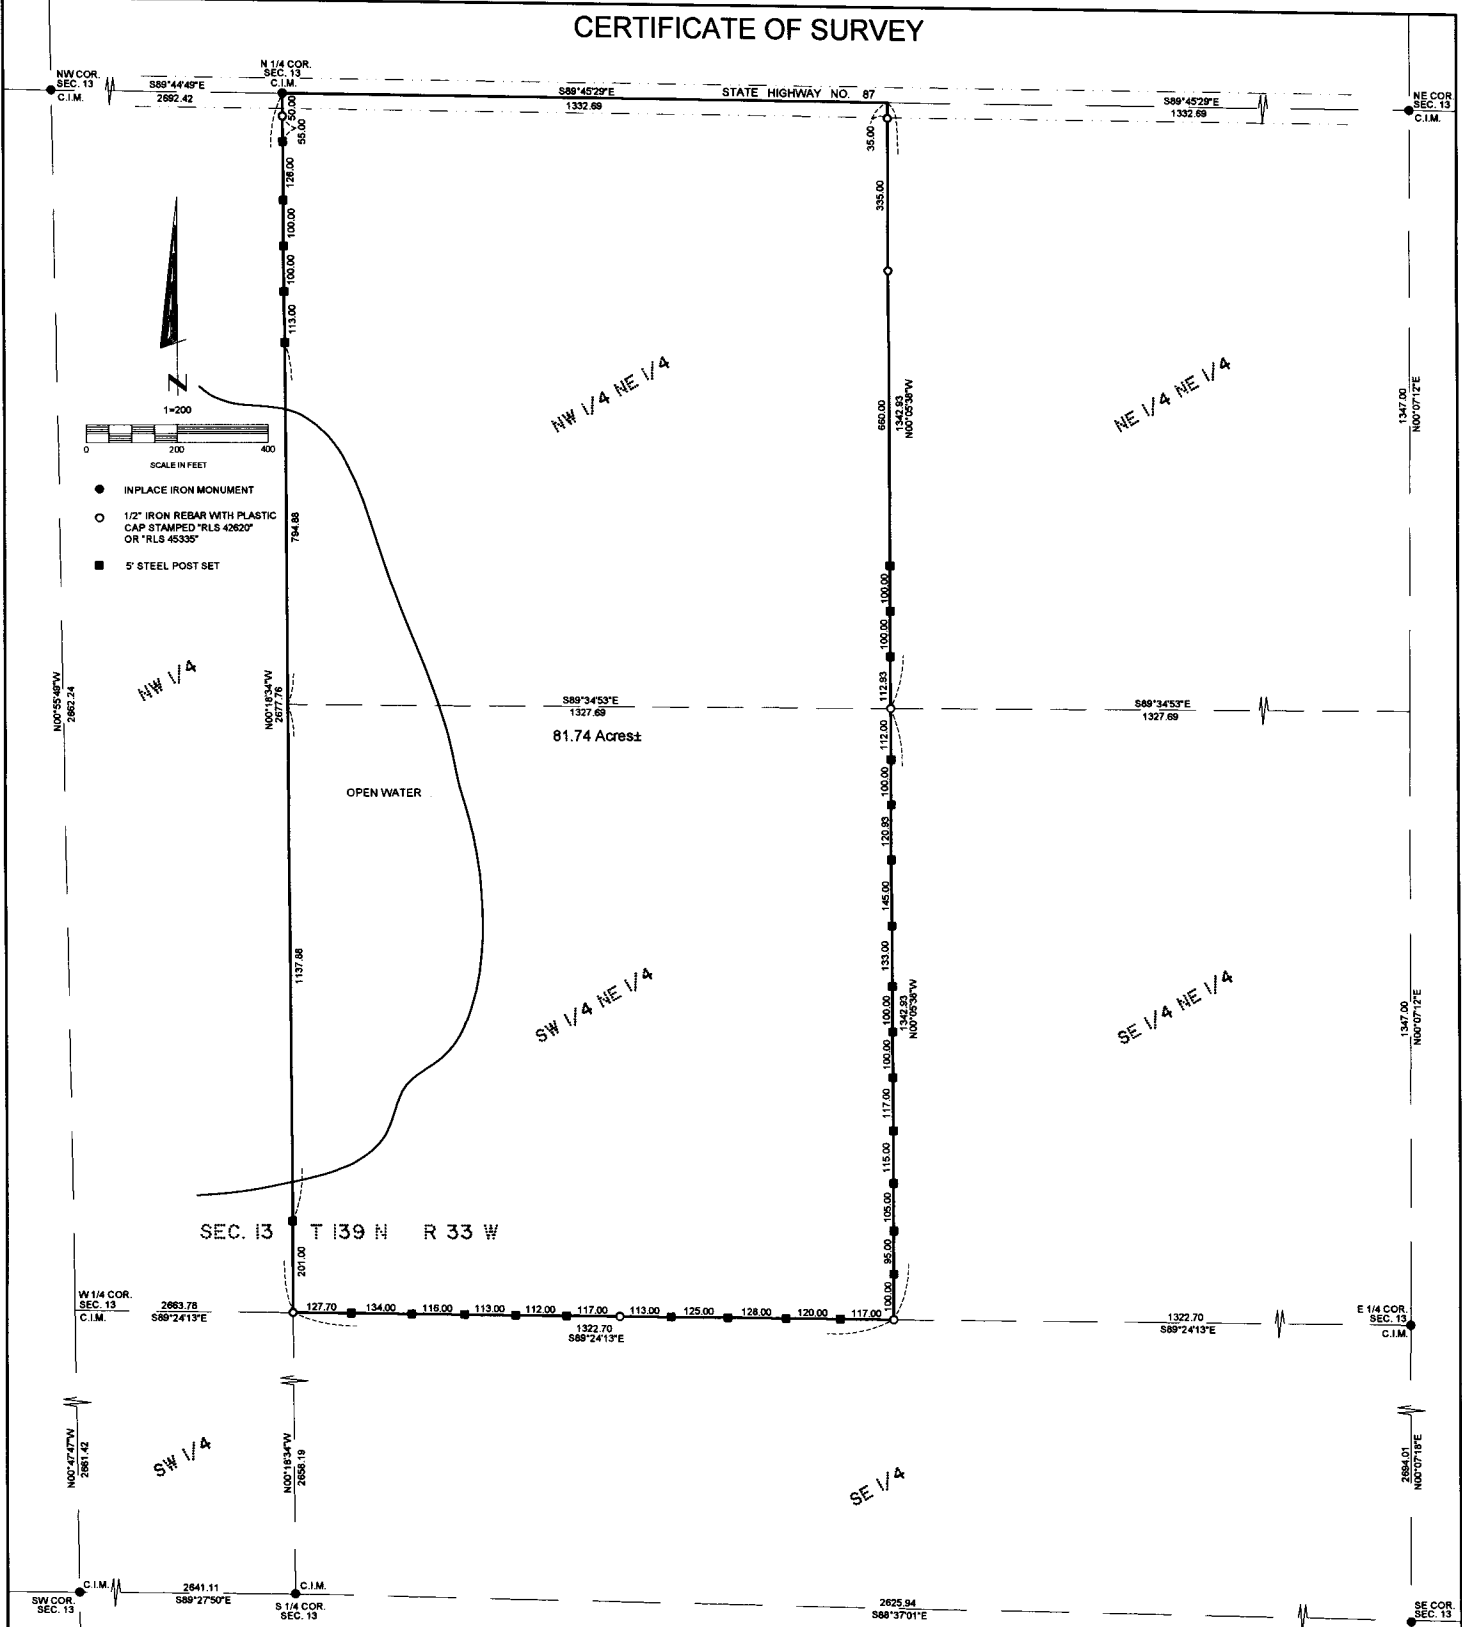


SEC. 13 T 139 N R 33 W

81.74 Acres


SEC. 13 T 139 N R 33 W

I hereby certify that this survey, plan or report was prepared by me or under my direct supervision and that I am a duly Registered Land Surveyor under the laws of the State of Minnesota.

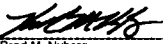
 Brad M. Nyberg
 Date: JUNE 11, 2013 License No. 42620

Date: 6/11/2013 • DRAWN BY: BMN • CHECKED: BMN • JOB NO. 7990

REQUESTED BY: **MARTY WEIBYE**

	509 22ND AVE. EAST, SUITE 101 ALEXANDRIA, MINNESOTA 56308 PH. (320) 762-4111 * FAX (320) 762-4112 www.nybergsurveying.com
--	--